



Site Plan - Overall

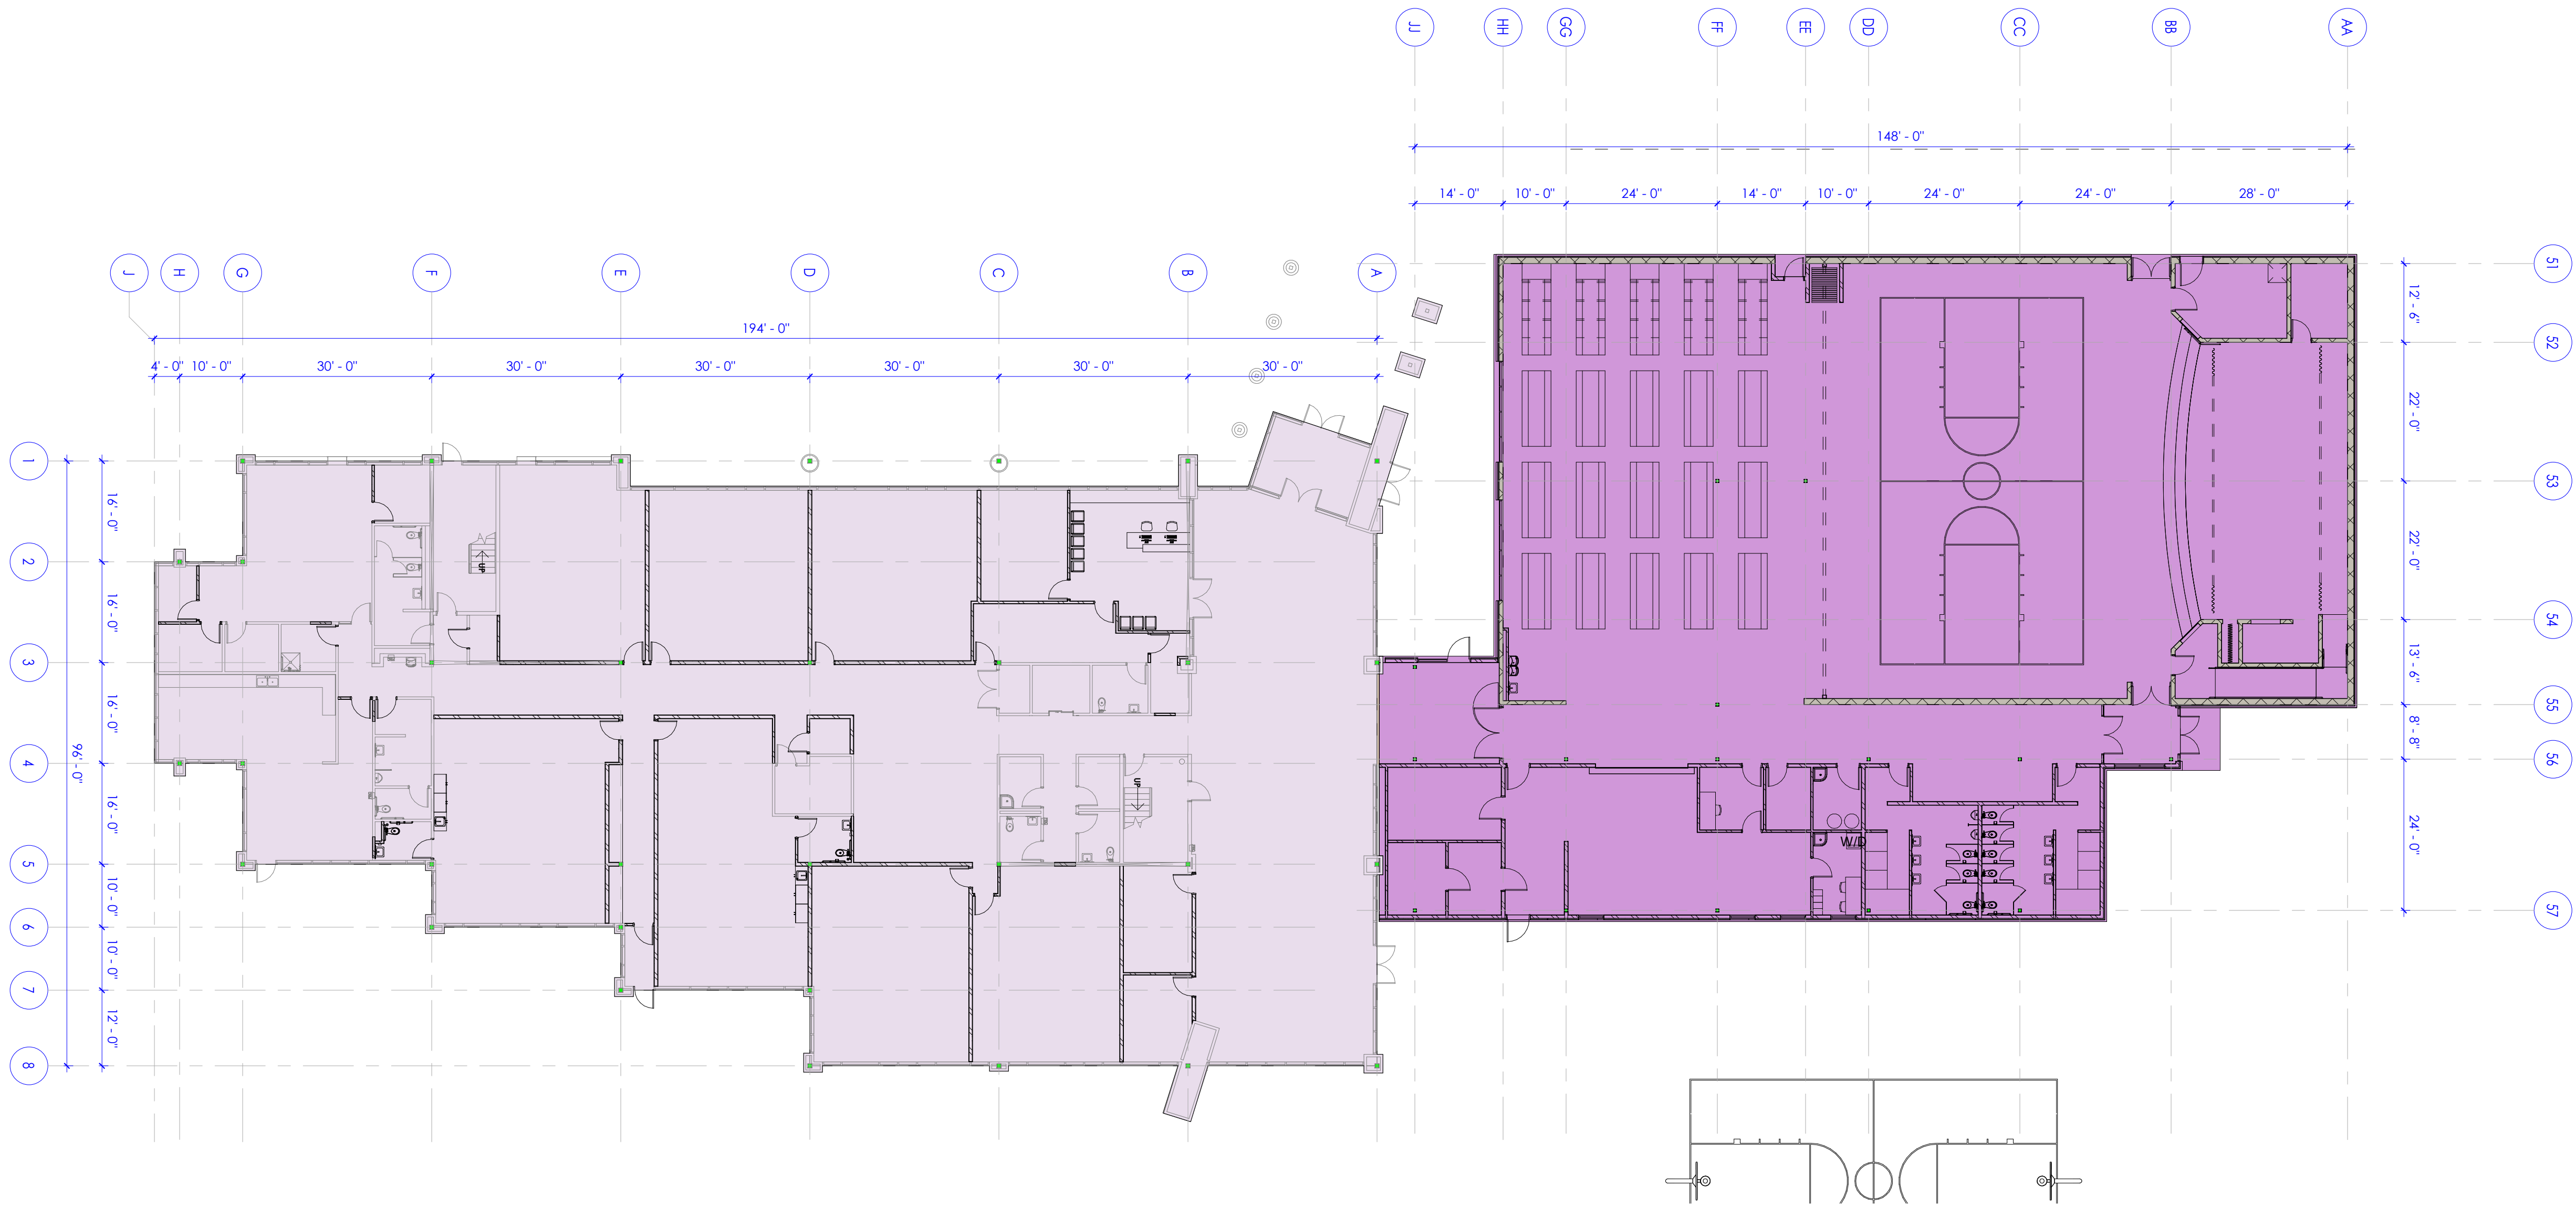

1 Floor Plan Level 1



SCALE 1/8"=1'-0"



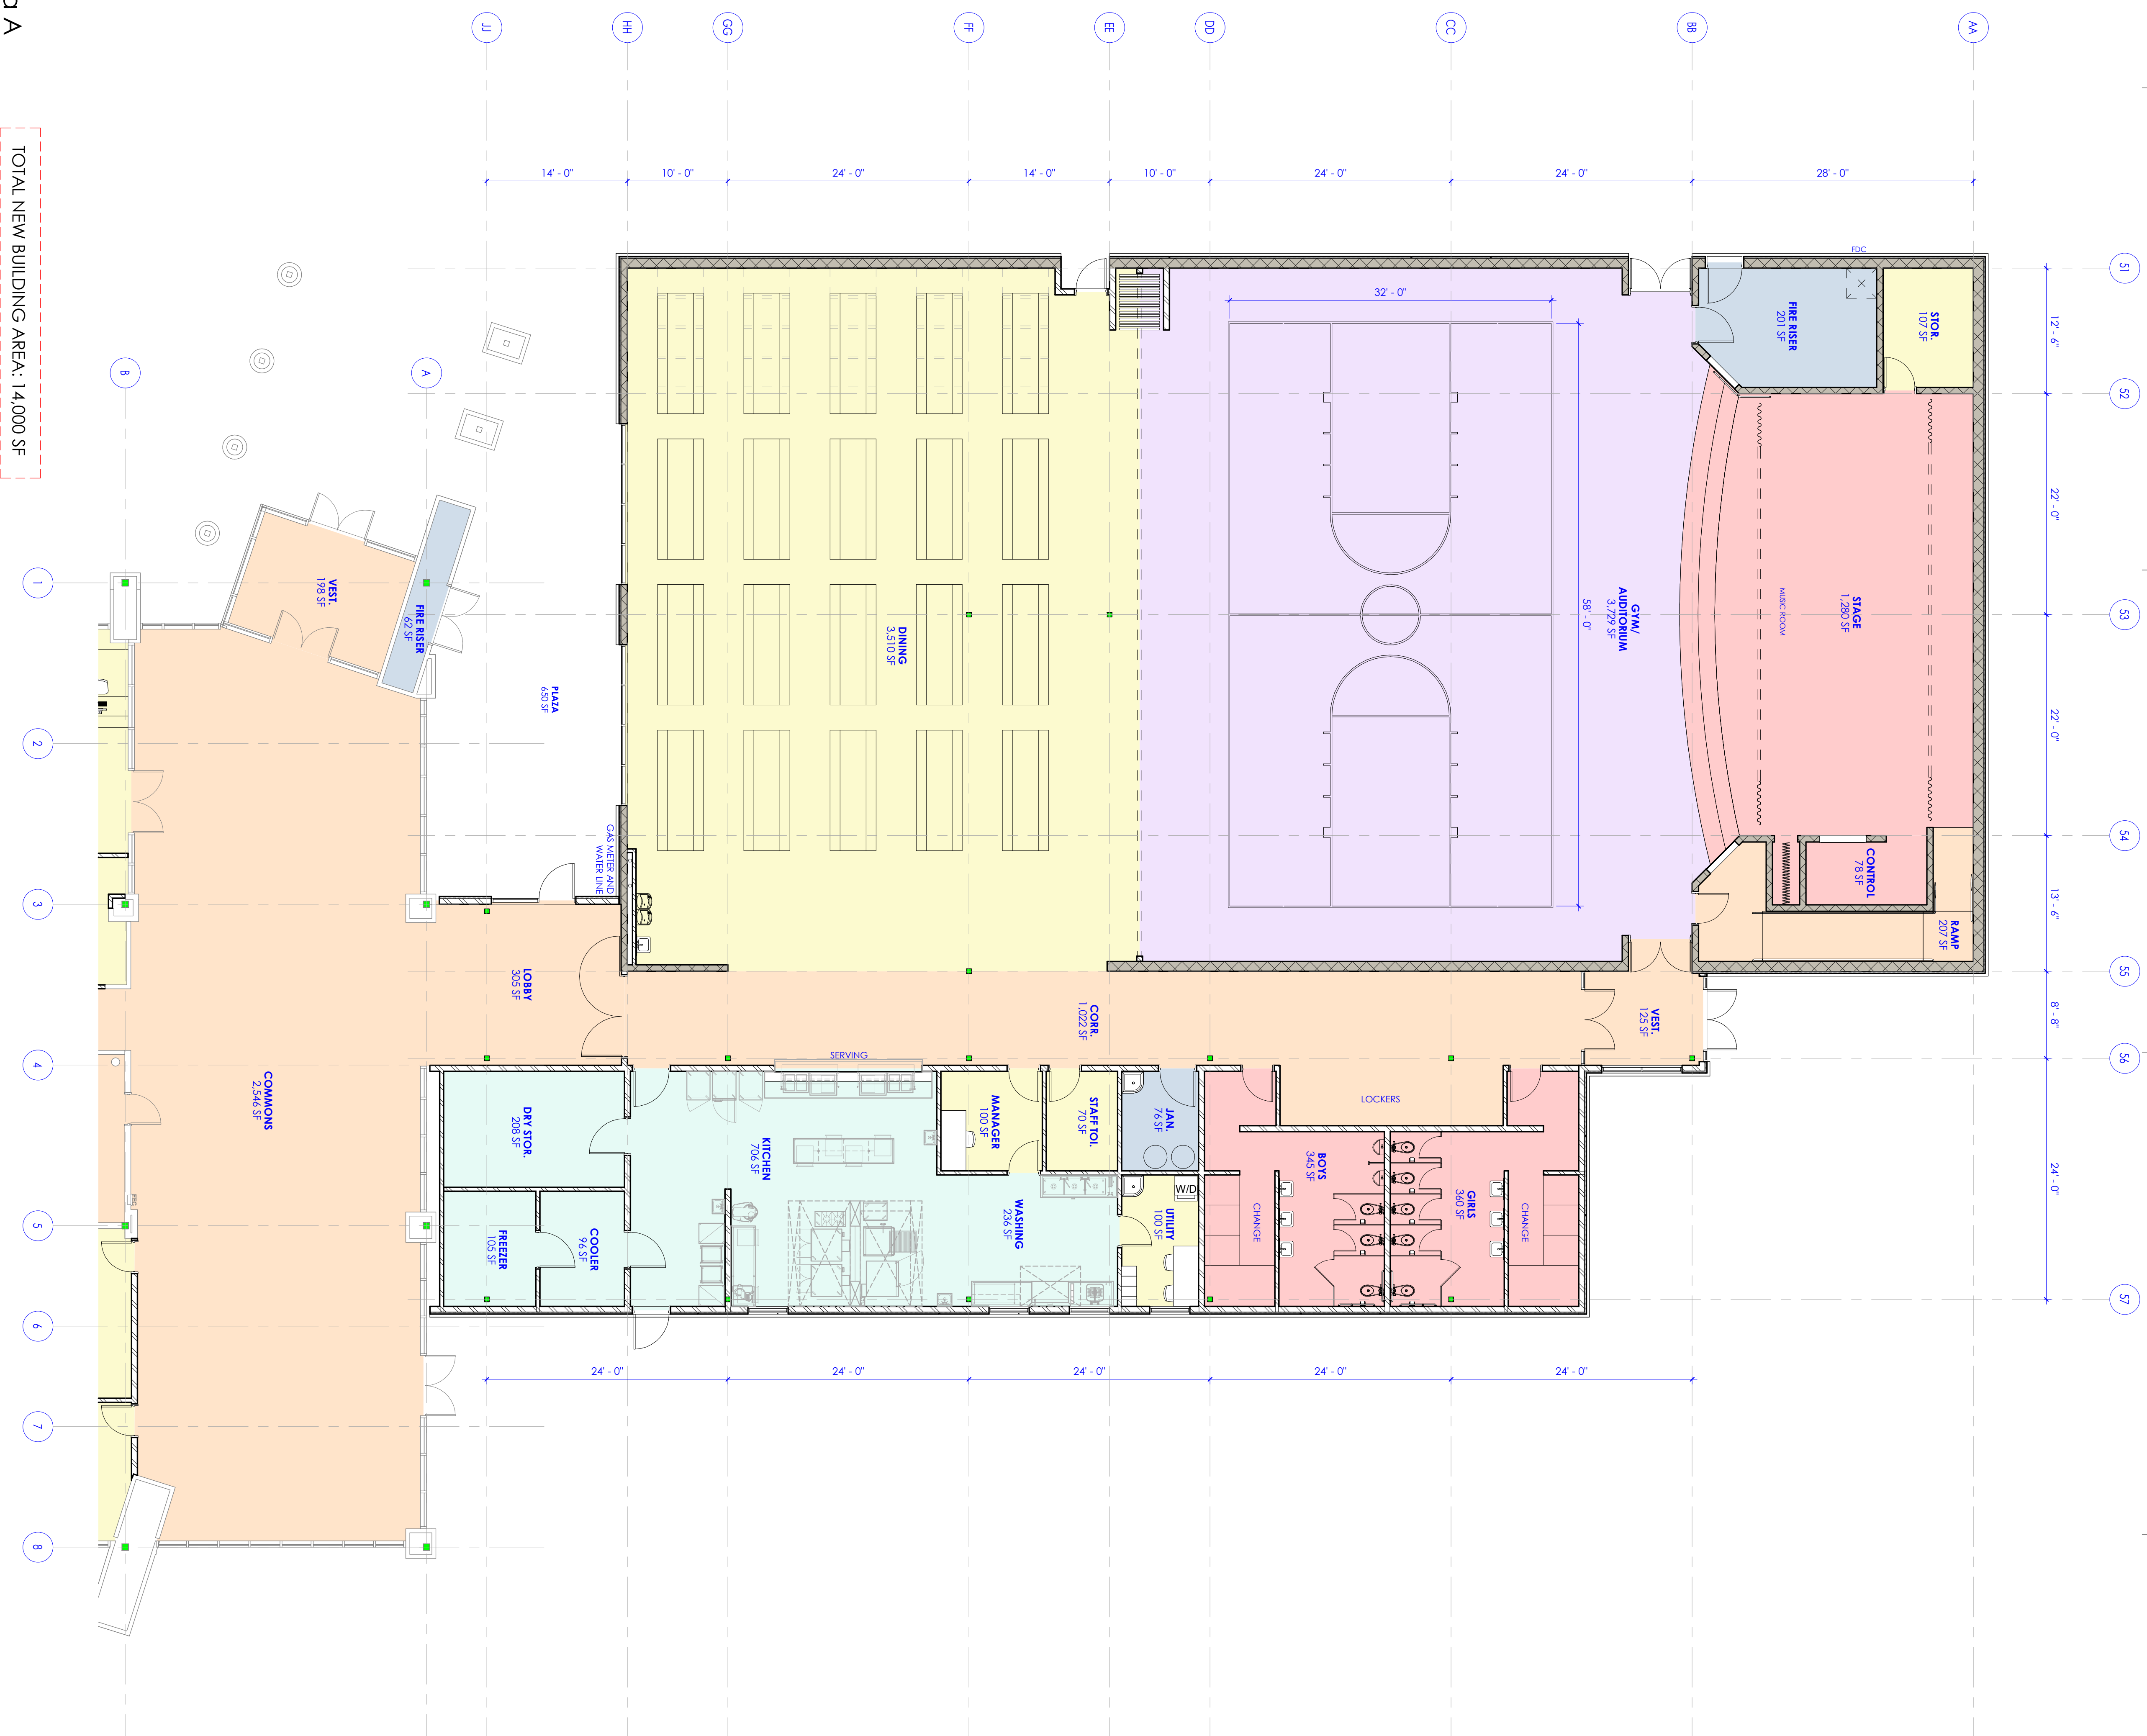

TOTAL NEW BUILDING AREA: 14,000 SF

5/28/2026 3:09:51 PM

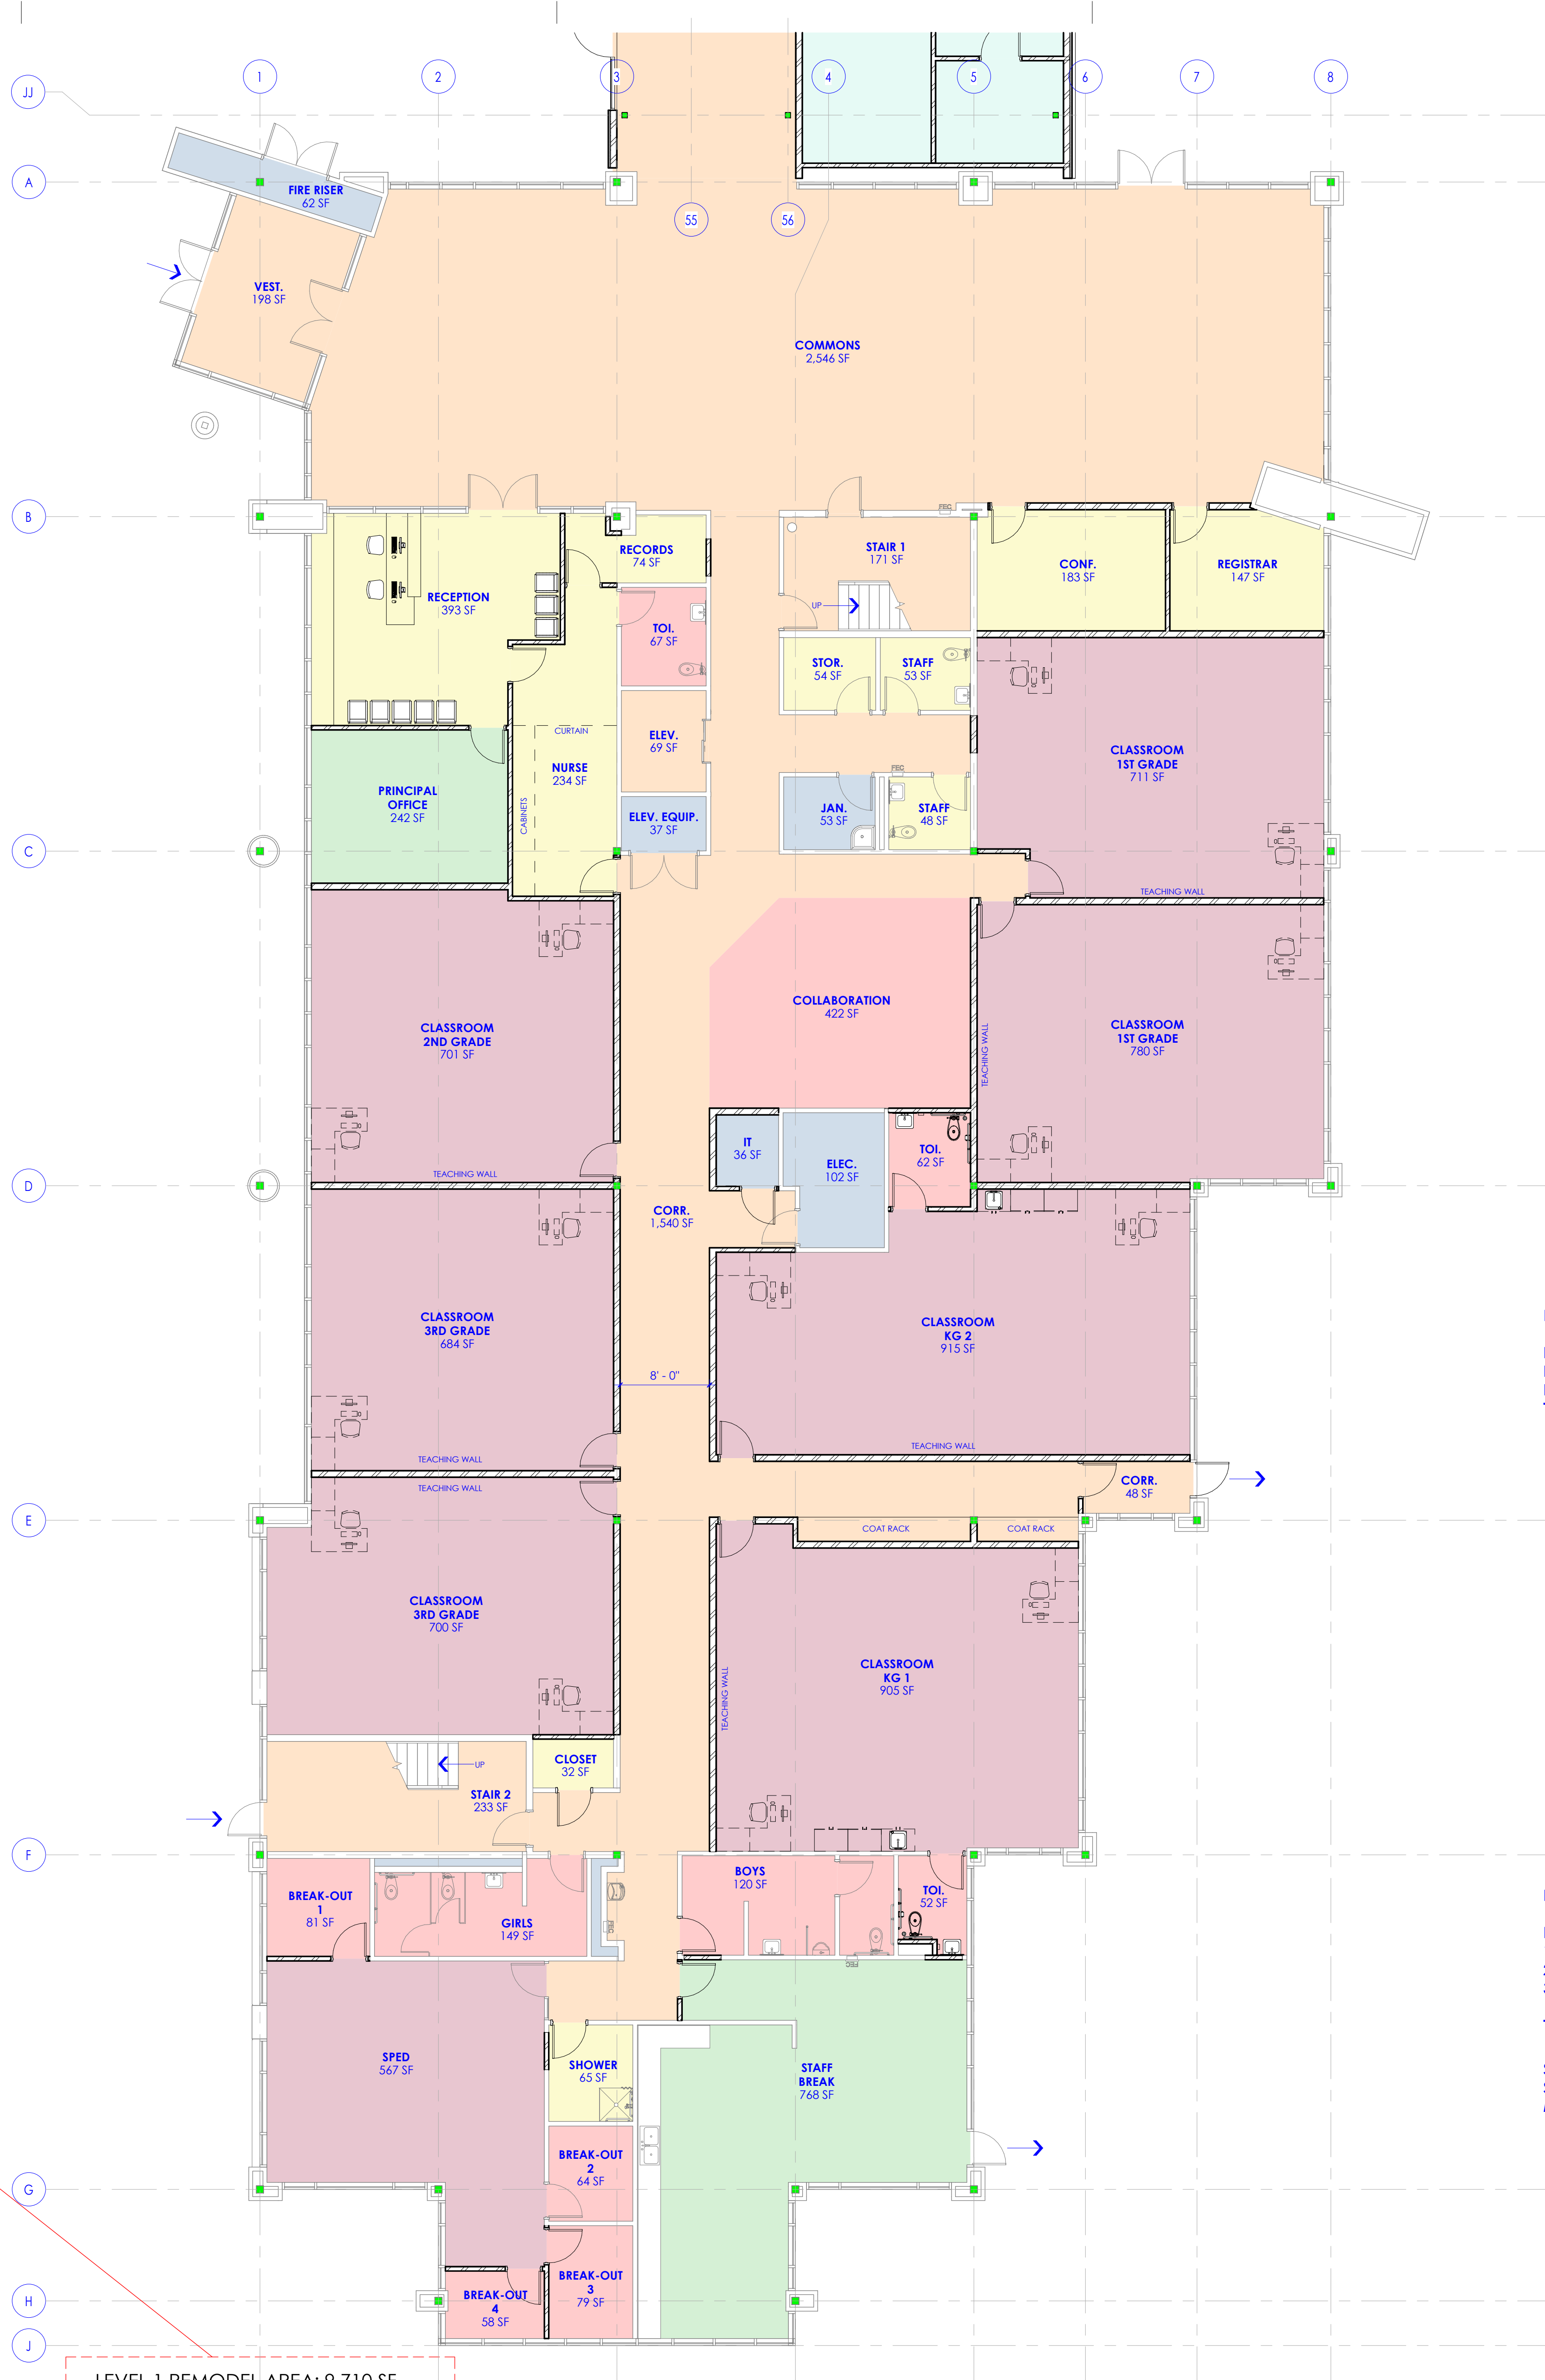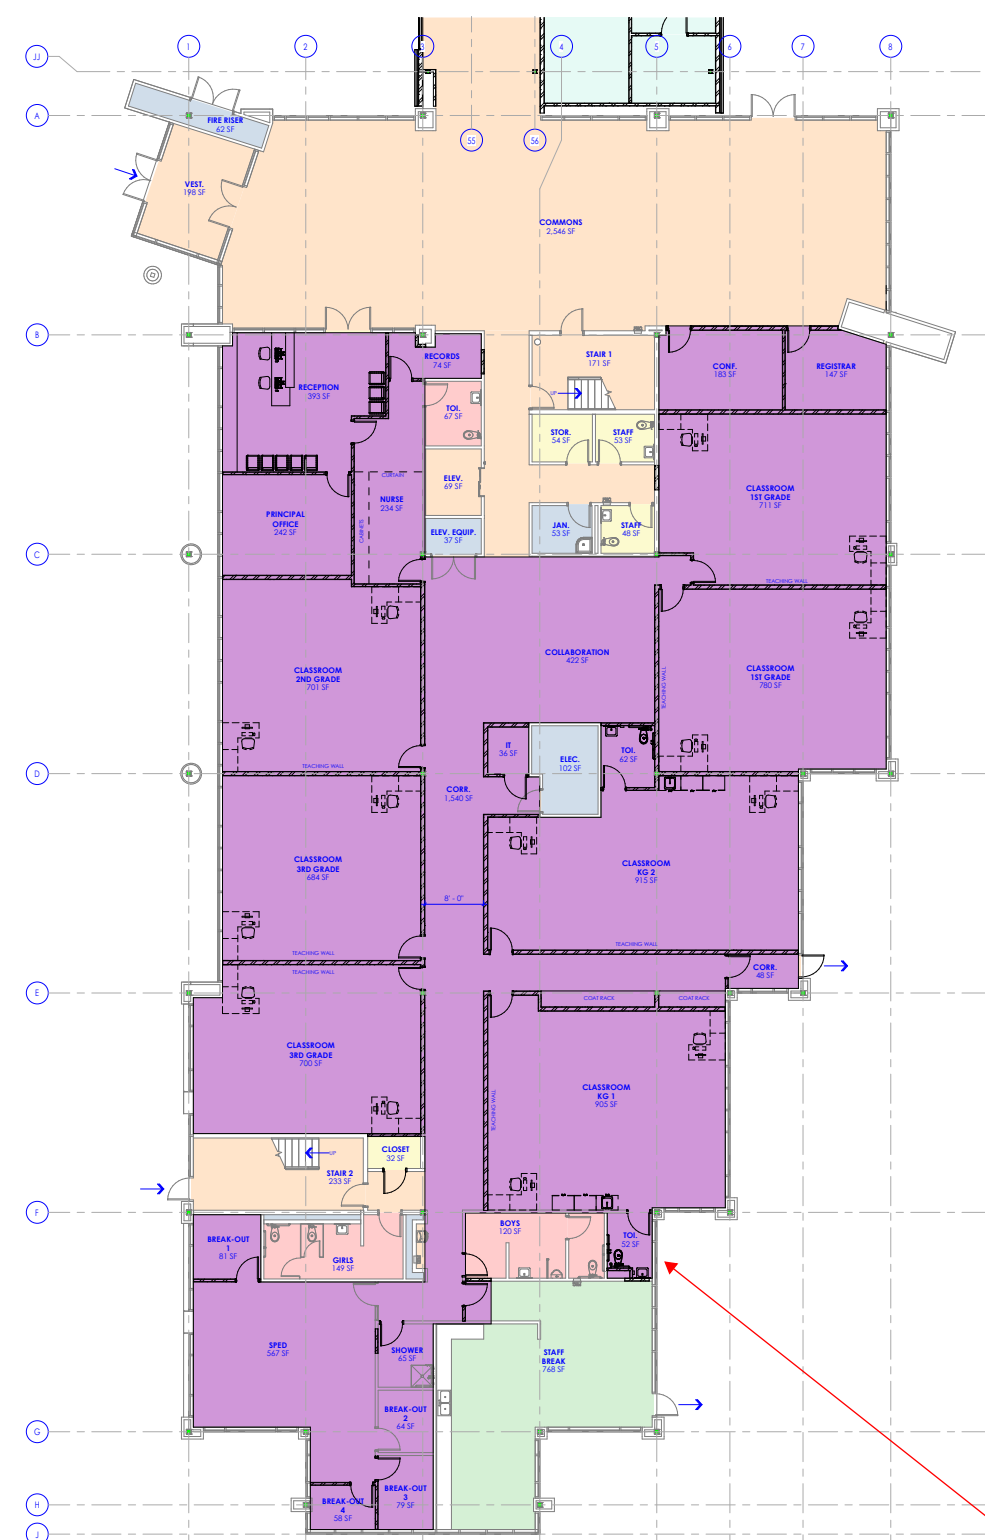

REMODEL AREA:
LEVEL 1: 9,710 SF
LEVEL 2: 11,085 SF
LEVEL 3: 7,080 SF
TOTAL REMODEL: 27,875 SF

LEVEL 1:
KG x2
1ST GRADE x2
2ND GRADE x2
3RD GRADE x1
TOTAL: 7 CLASSROOMS
SPED
STAFF BREAK
MAIN OFFICE

KEYED NOTES


CLASSROOM COUNT

LEVEL 1:	
KG	x2
1ST GRADE	x2
2ND GRADE	x2
3RD GRADE	x1
LEVEL 2:	
3RD GRADE	x1
4TH GRADE	x2
5TH GRADE	x2
6TH GRADE	x2
7TH GRADE	x2
SCIENCE	x1
LEVEL 3:	
8TH GRADE	x2
9TH GRADE	x1
10TH GRADE	x1
11TH GRADE	x1
12TH GRADE	x1
TOTAL:	23 CLASSROOMS

COLOR LEGEND

	STUDENT INSTRUCTION AREA
	STUDENT SUPPORT AREA
	STAFF AREA
	STAFF SUPPORT AREA
	BUILDING SUPPORT AREA
	BUILDING CIRCULATION
	KITCHEN

KEY PLAN

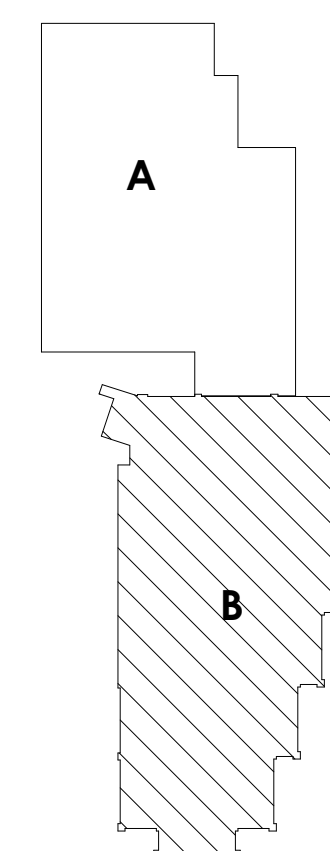

NJRA Architects, Inc.
5223 S. Ascension Way, Suite 350
Murray, Utah 84123
801.364.9259
www.njraarchitects.com

PRELIMINARY
NOT FOR
CONSTRUCTION

Mana Academy School Remodel and Expansion


2479 Lake Park Blvd.
West Valley City, UT

NJRA Project # 26703.00
Design Development April 28, 2026


Floor Plan
Level 1 - Area
B

A113B

5/28/2026 3:05:54 PM

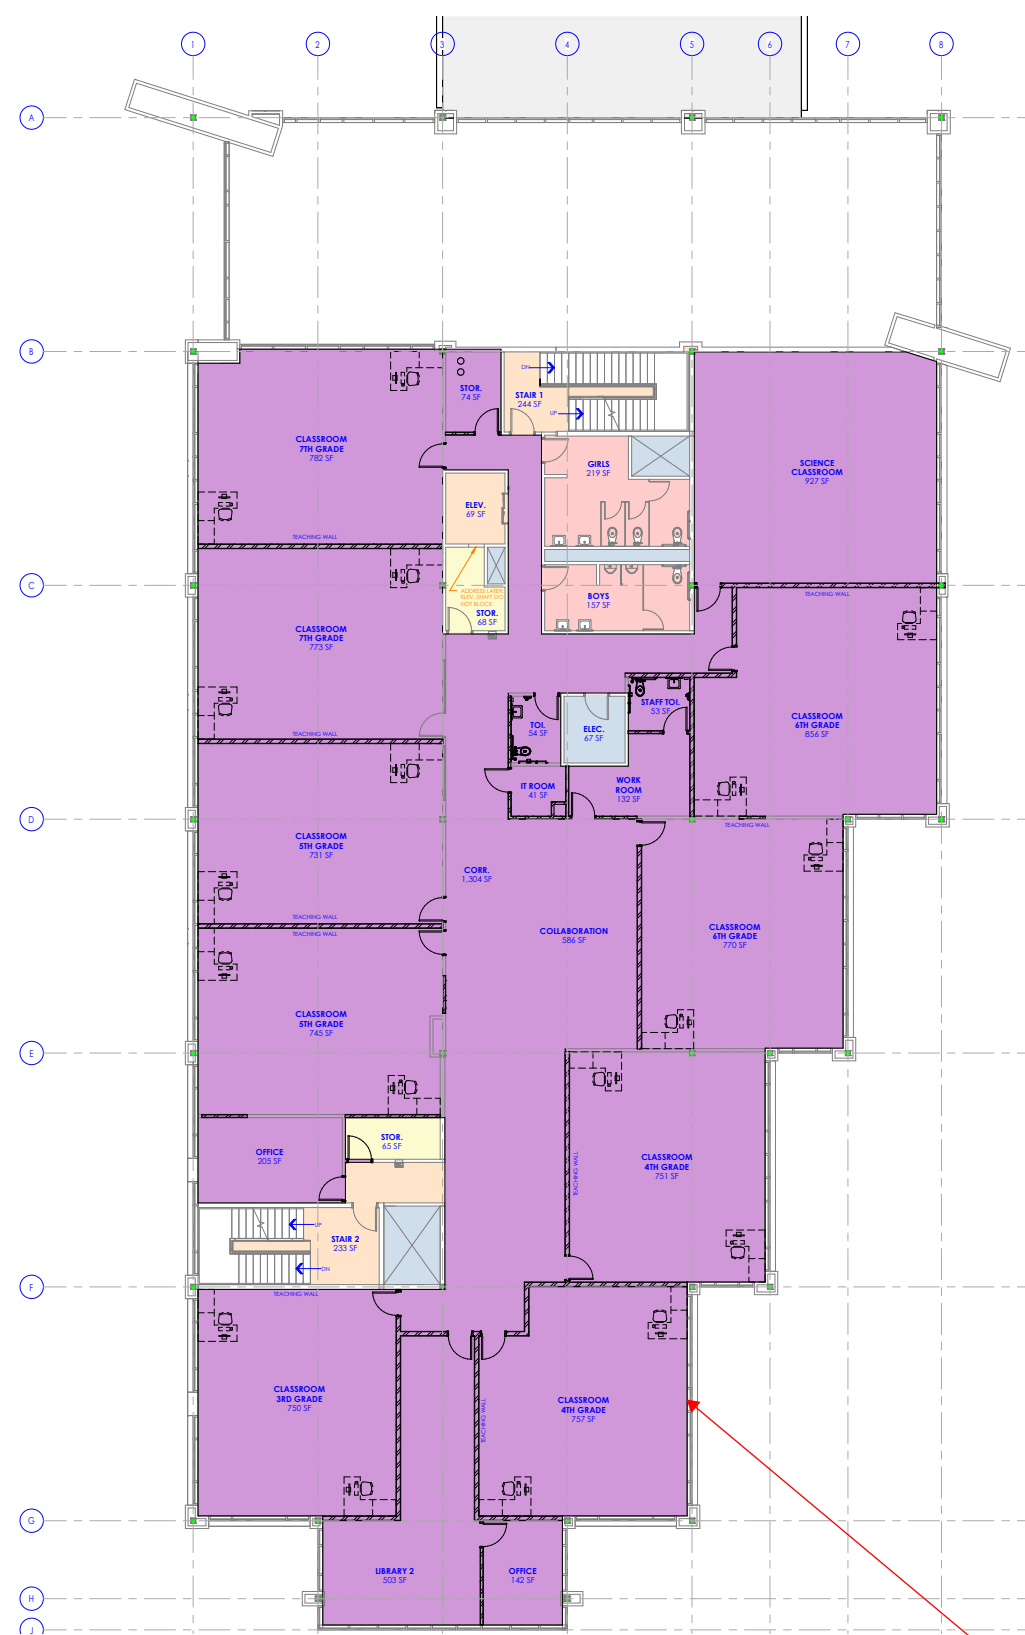


1 Floor Plan Level 2 - Area B
SCALE: 1/8" = 1'-0"

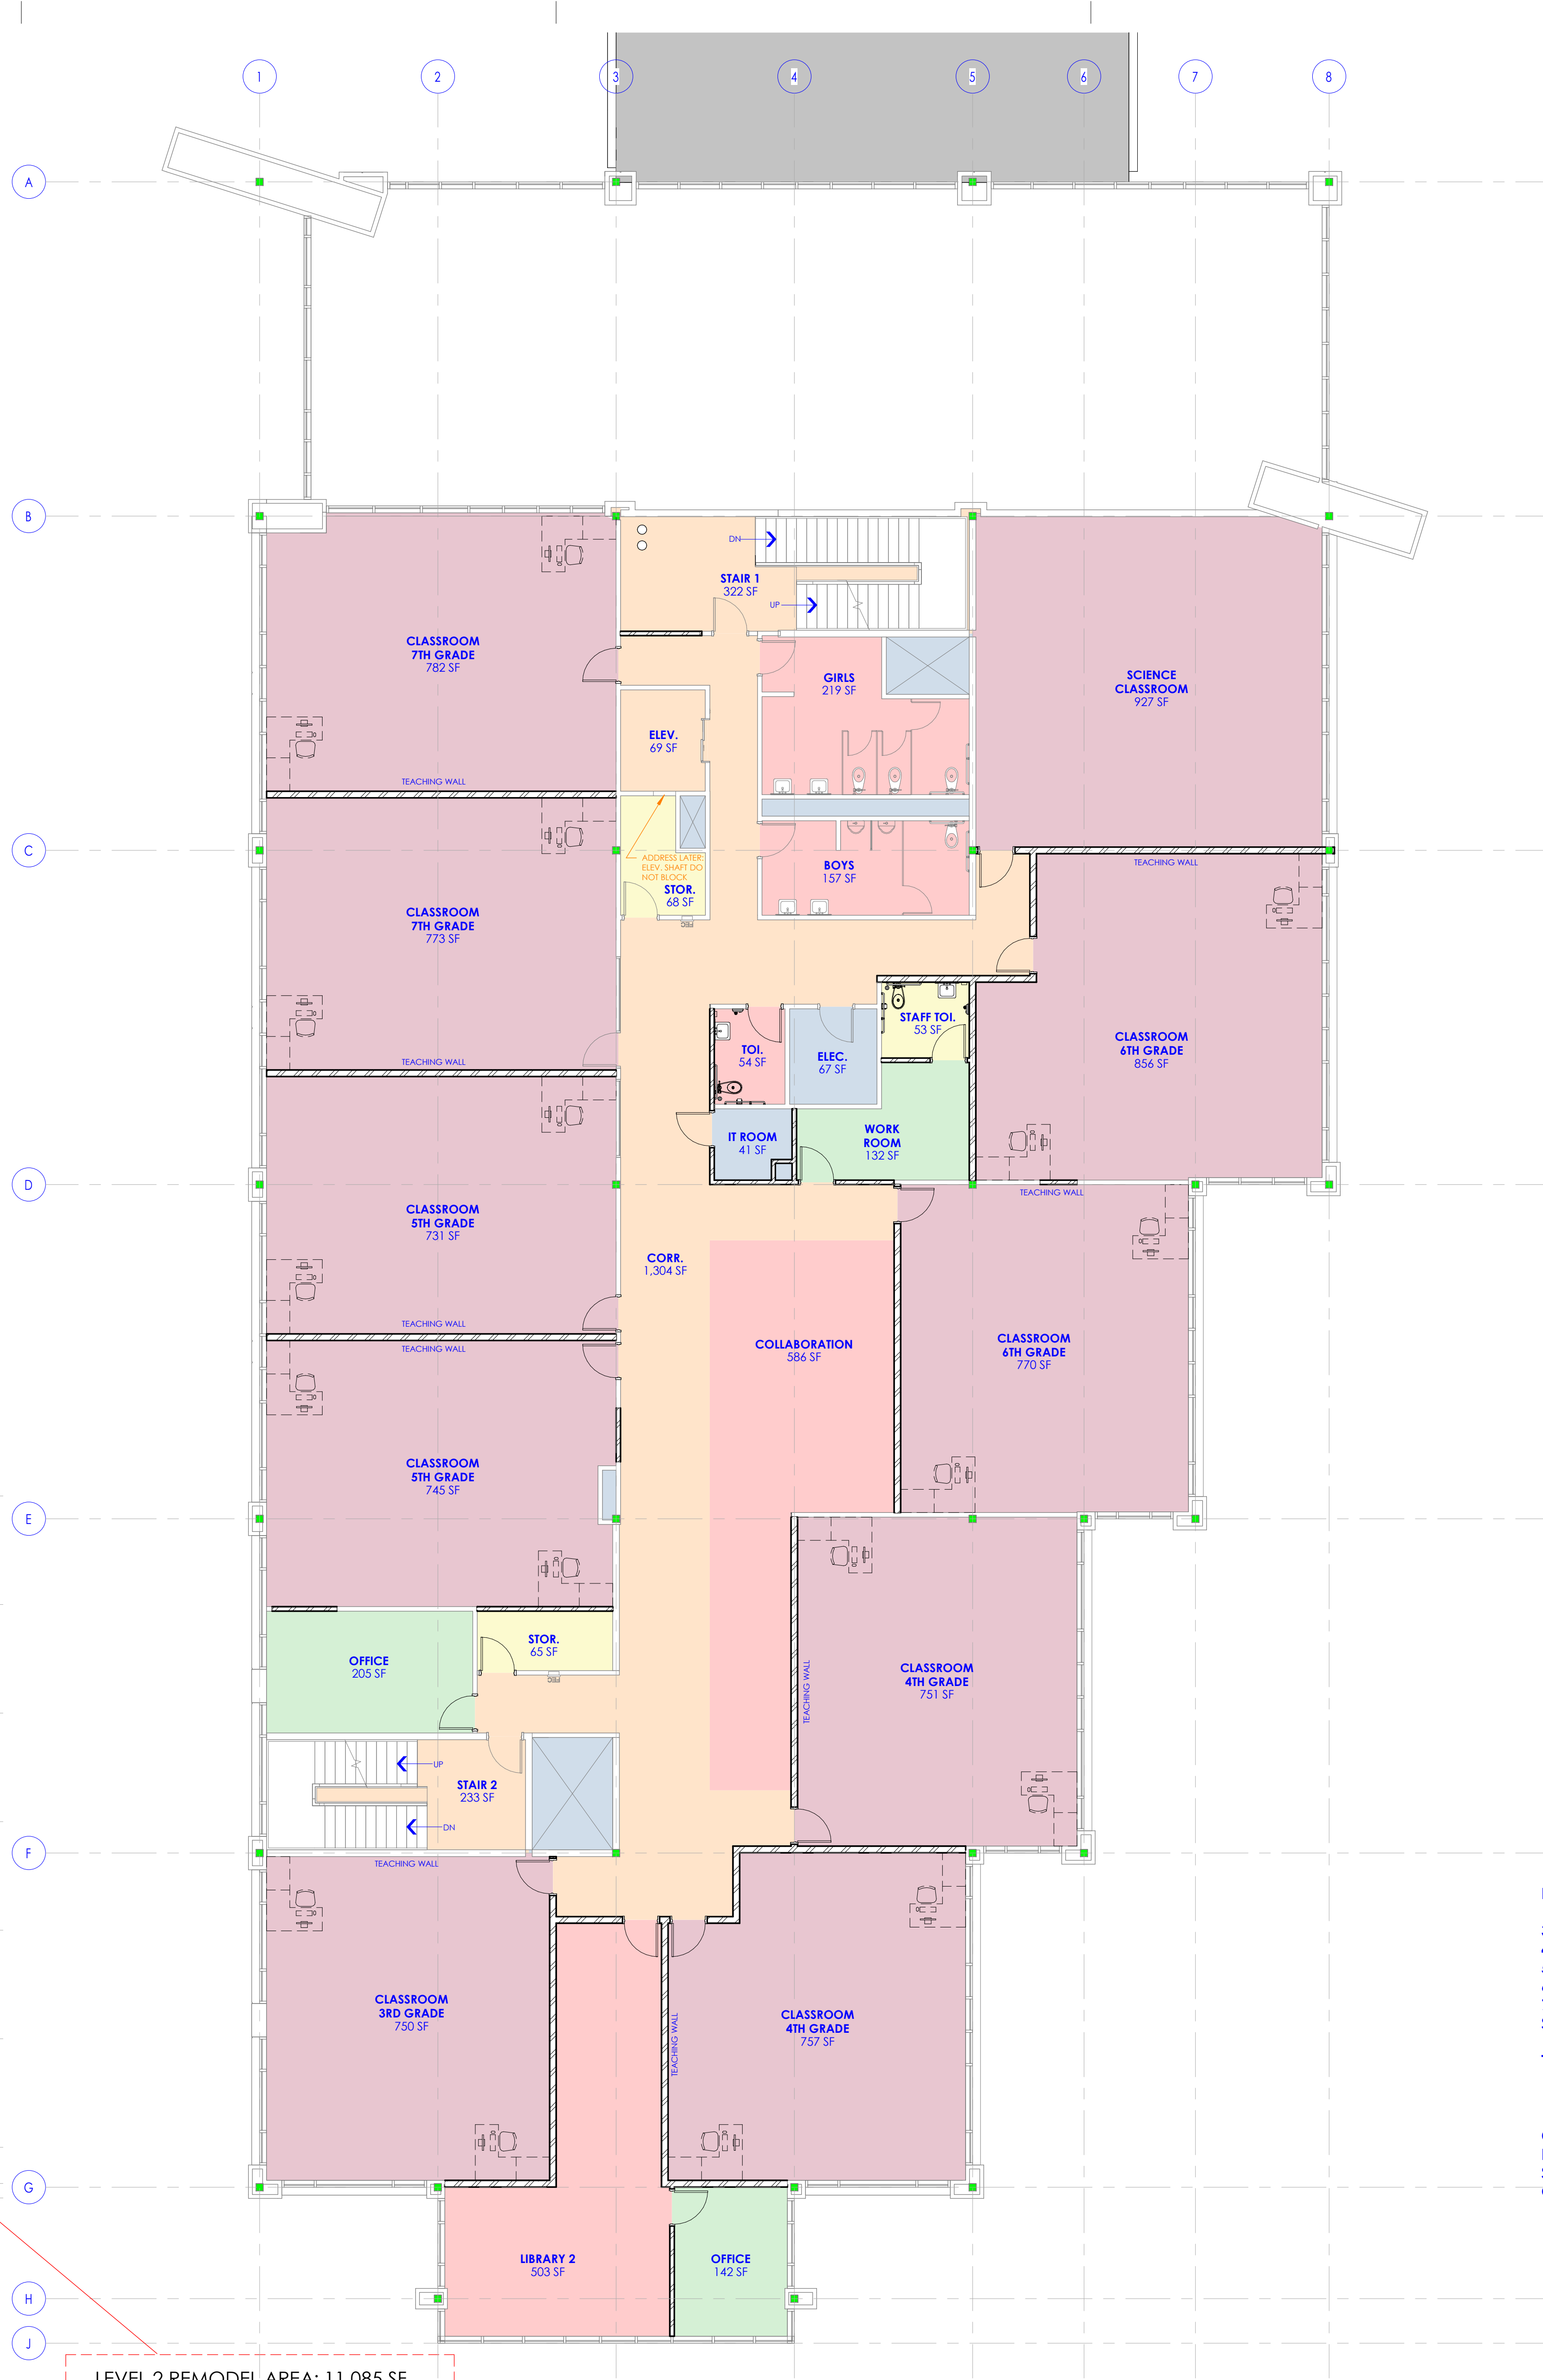

LEVEL 2:
3RD GRADE x1
4TH GRADE x2
5TH GRADE x2
6TH GRADE x2
7TH GRADE x2
SCIENCE x1
TOTAL: 10 CLASSROOMS

COLLABORATION
LIBRARY
STAFF WORK
OFFICES

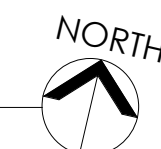


KEYED NOTES

COLOR LEGEND

- STUDENT INSTRUCTION AREA
- STUDENT SUPPORT AREA
- STAFF AREA
- STAFF SUPPORT AREA
- BUILDING SUPPORT AREA
- BUILDING CIRCULATION

KEY PLAN

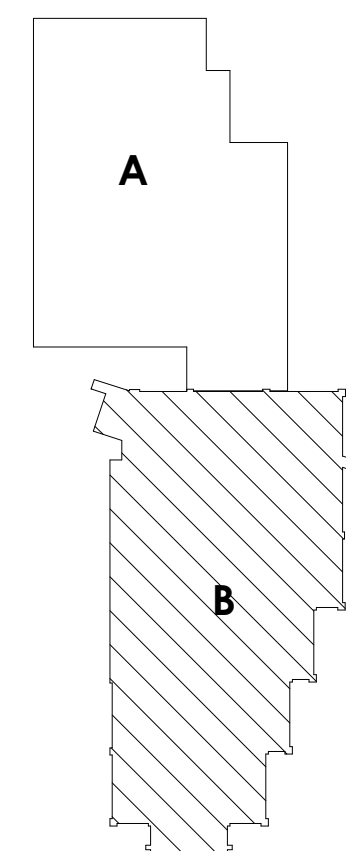

NJRA Architects, Inc.
5223 S. Ascension Way, Suite 350
Murray, Utah 84123
801.364.9259
www.njraarchitects.com

PRELIMINARY
NOT FOR
CONSTRUCTION

Mana Academy School Remodel and Expansion


2479 Lake Park Blvd.
West Valley City, UT

NJRA Project # 26703.00
Design Development April 28, 2026

Floor Plan
Level 2 - Area
B

A123B

5/28/2026 3:09:57 PM

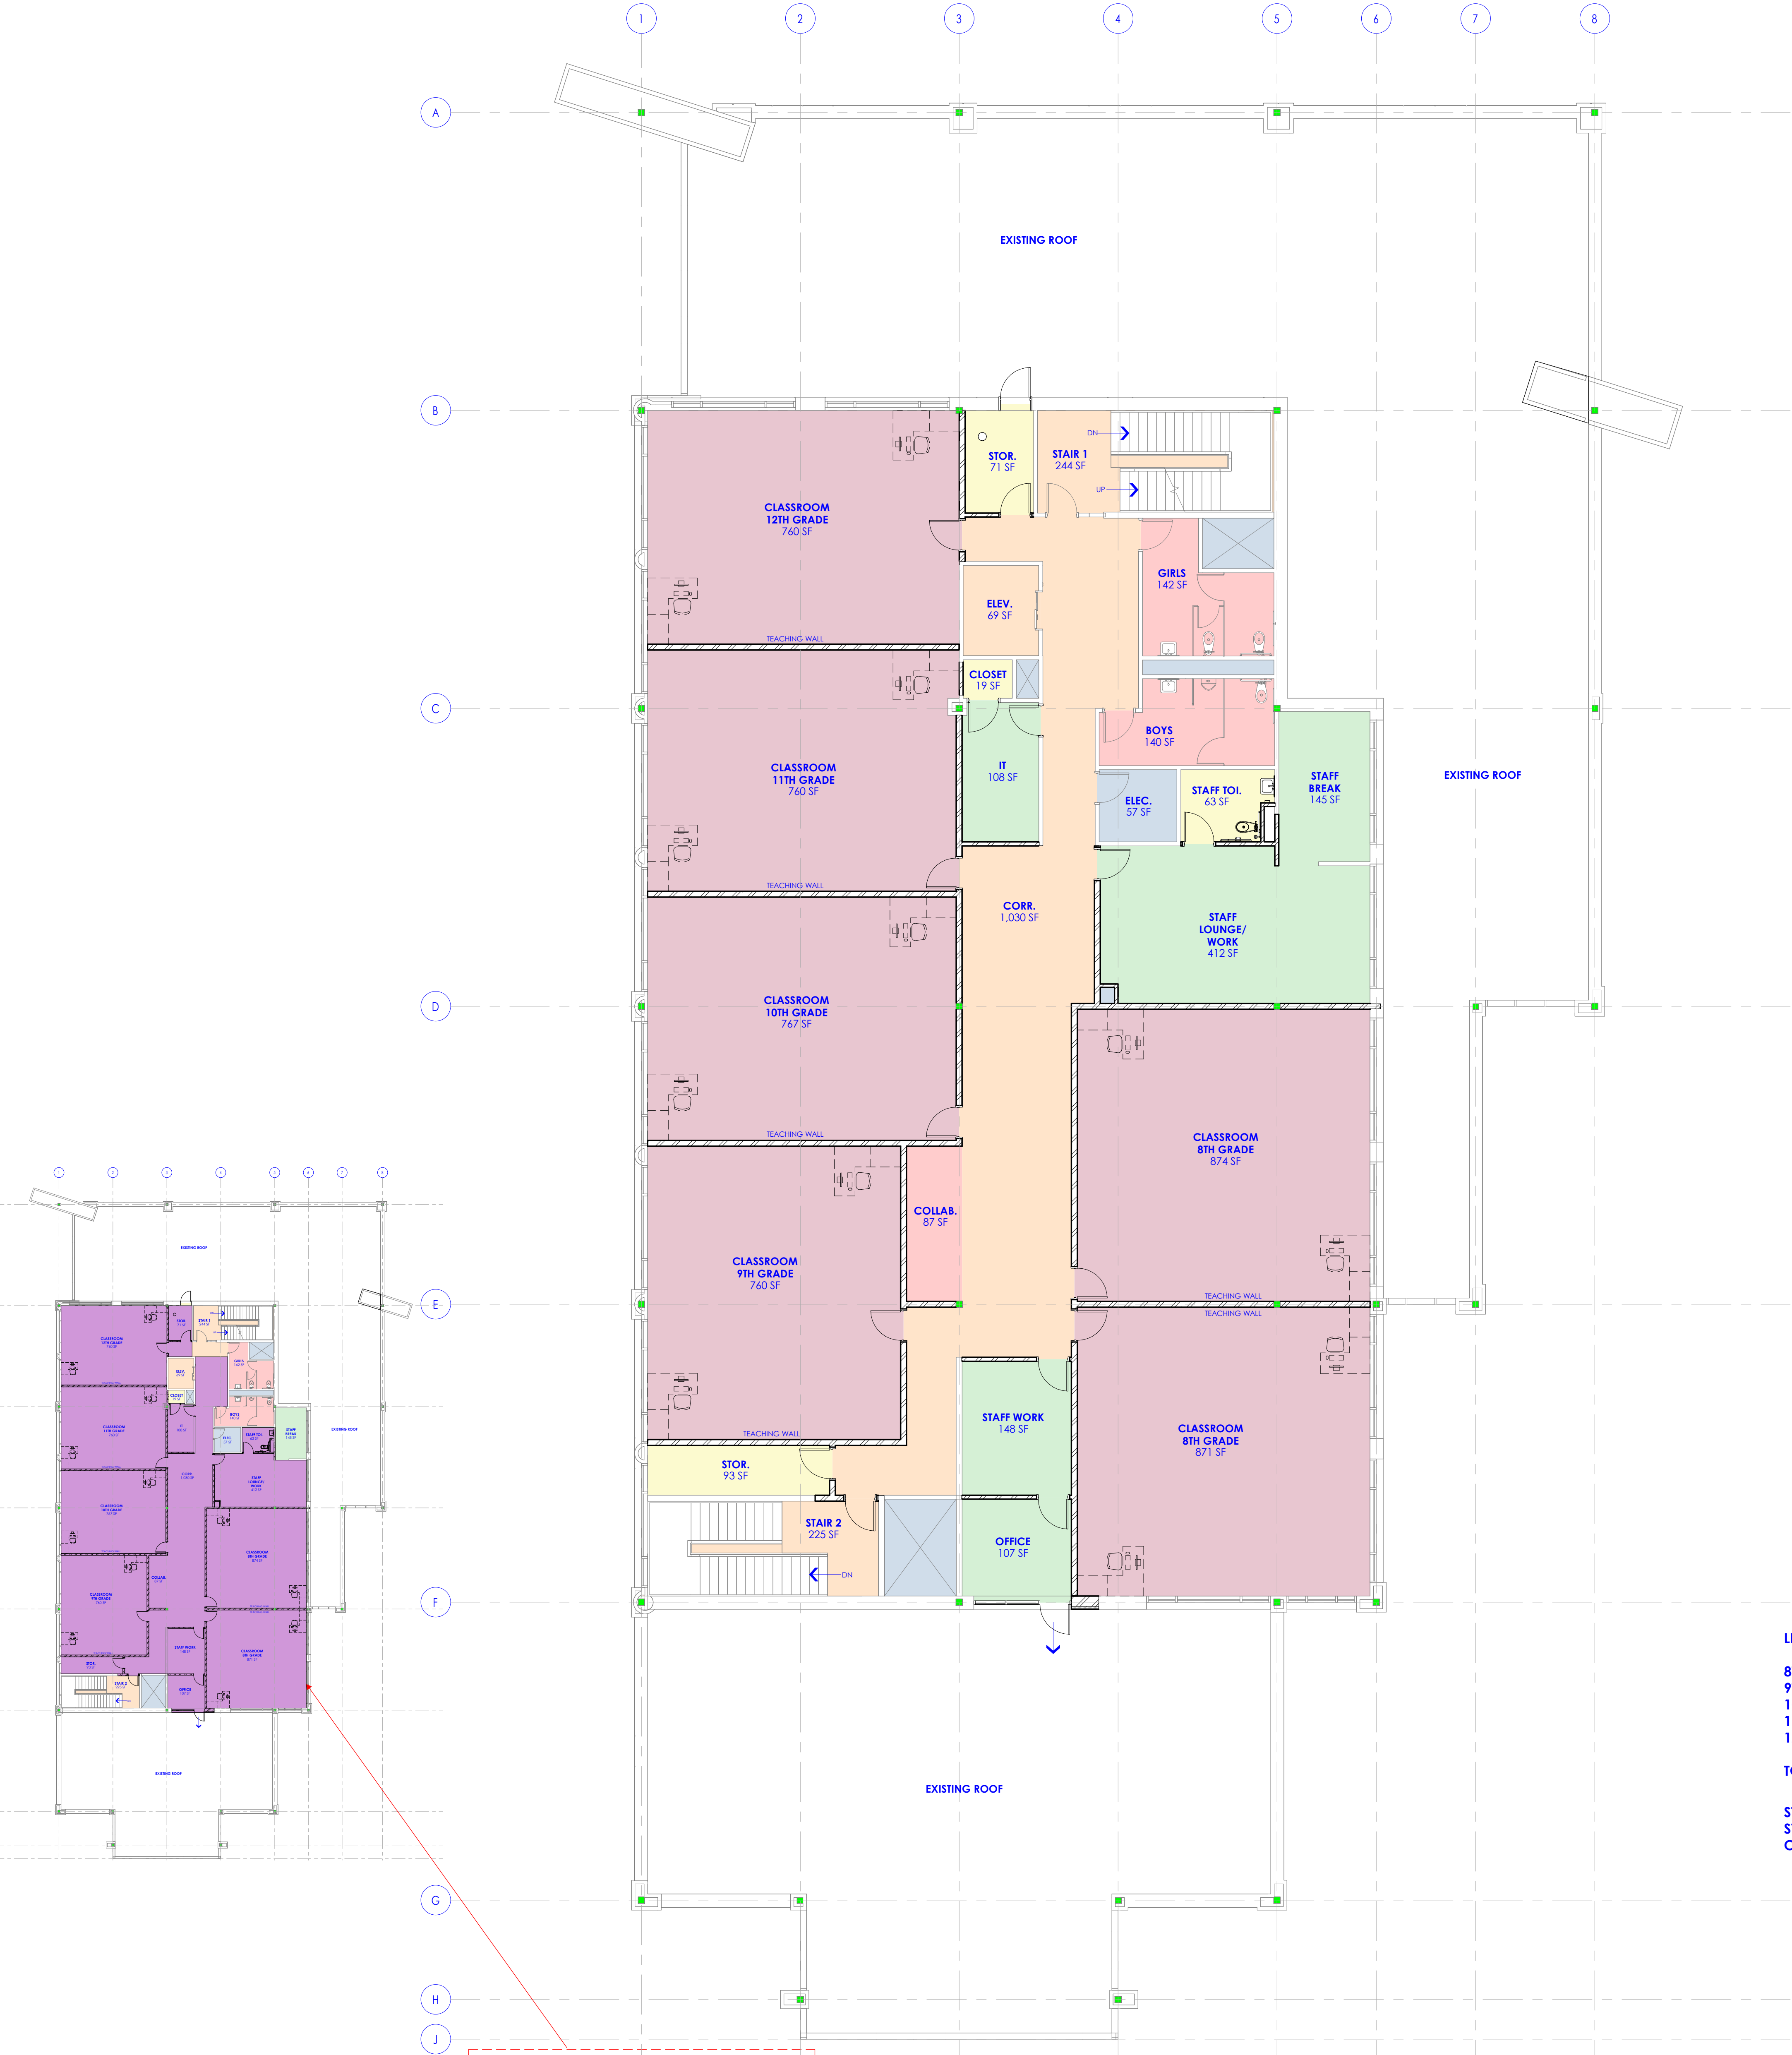

1 Level 3 Floor Plan - Area B
SCALE: 1/8" = 1'-0"
LEVEL 3 REMODEL AREA: 7,080 SF

LEVEL 3
8TH GRADE x2
9TH GRADE x1
10TH GRADE x1
11TH GRADE x1
12TH GRADE x1
TOTAL: 6 CLASSROOMS
STAFF WORK
STORAGE
OFFICES




KEYED NOTES


COLOR LEGEND

- STUDENT INSTRUCTION AREA
- STUDENT SUPPORT AREA
- STAFF AREA
- STAFF SUPPORT AREA
- BUILDING SUPPORT AREA
- BUILDING CIRCULATION

KEY PLAN

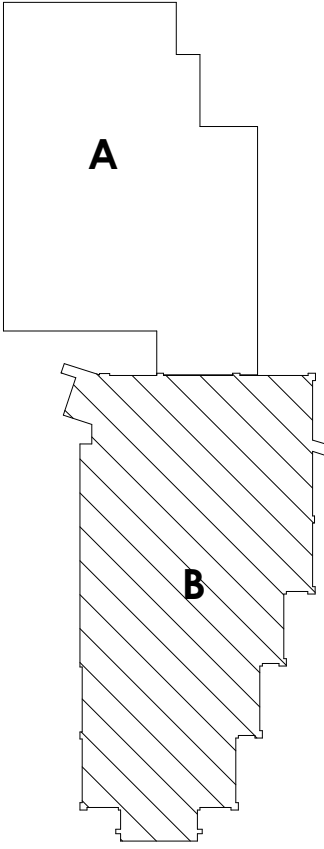

PRELIMINARY
NOT FOR
CONSTRUCTION

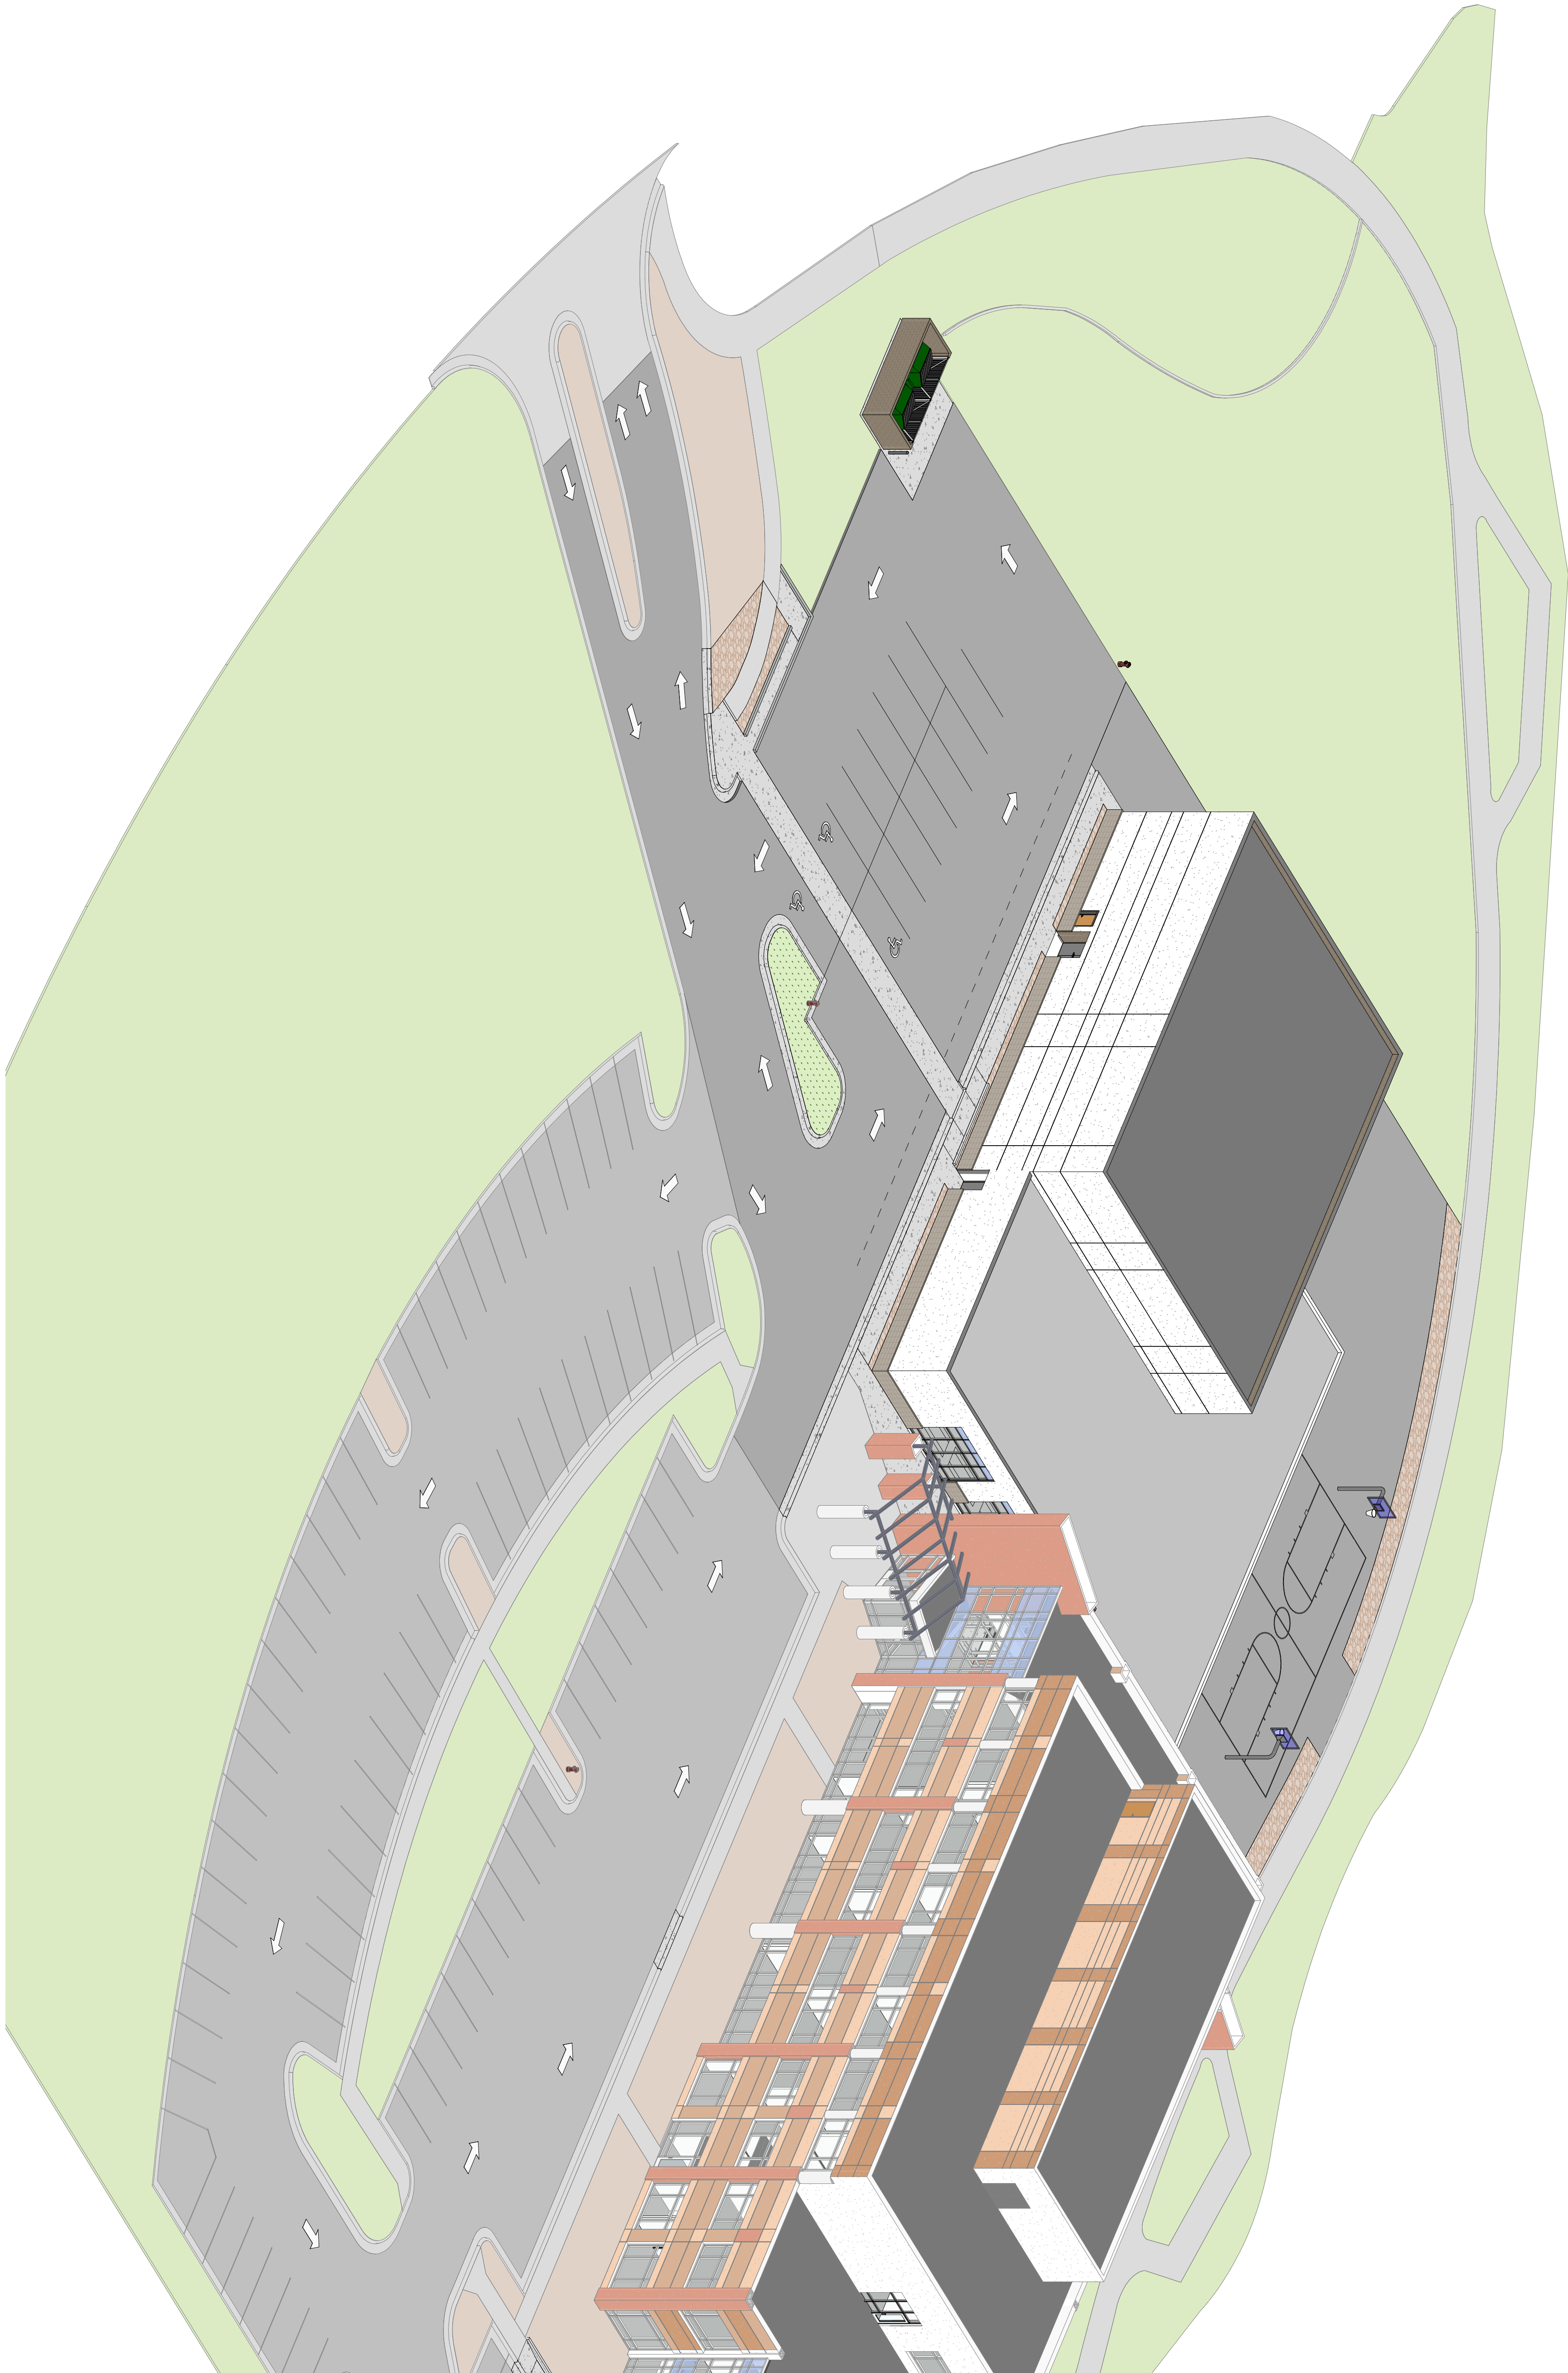

1 Isometric View
SCALE:

